




**99Home Ltd.**

99Home Ltd,  
Sutton Business Centre,  
Restmor Way,  
Wallington,  
SM6 7AH,  
Phone :0203 5000 999  
Email  
:info@99home.co.uk

---

Bed Warehouse In GINNS ROAD , BUNTINGFORD, SG9 0JD

£149 Monthly

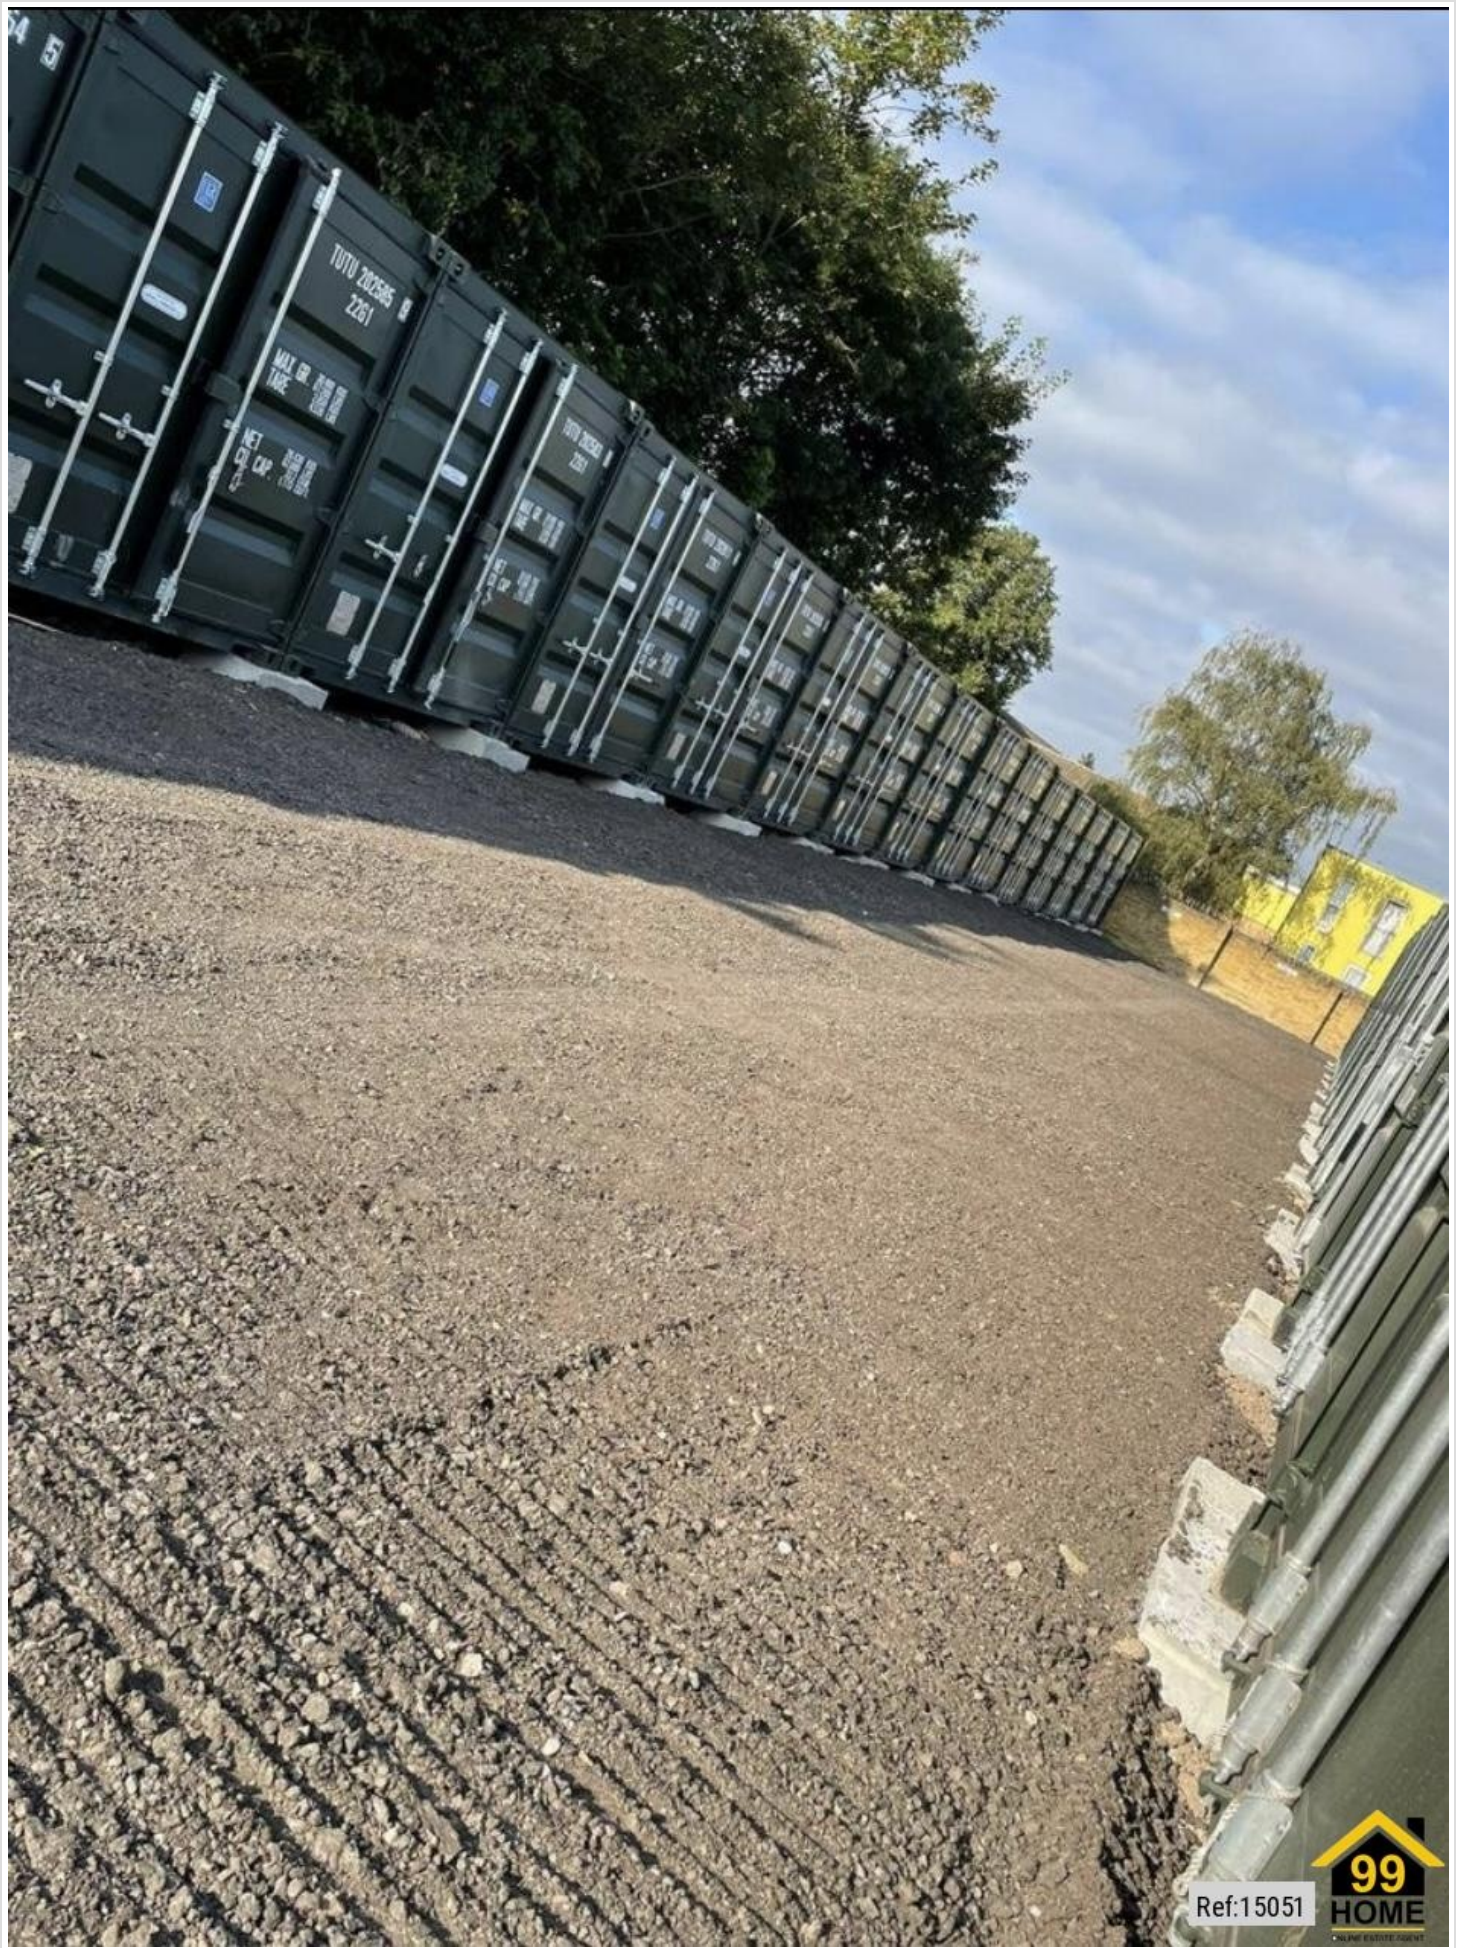






## SHORT DESCRIPTION

Property Ref: 15051 WAREHOUSE BUILDINGS AVAILABLE FROM £595 per month. NEW 20ft x 8ft SHIPPING CONTAINERS ON SECURE YARD with 24-hour SECURITY FLEXIBLE £149 FULLY INCLUSIVE ROLLING MONTHLY CONTRACT 24hr ACCESS & SECURITY OAKS STORAGE PARK GINNS ROAD HERTFORDSHIRE SG9 0JD Property Type: Warehouse Full Renting price: £149.00 Pricing Options: Fixed Price Parking: Allocated Heating Type: Gas Central Heating....

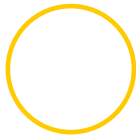

Bed Room(s)



Bath Room(s)



Living Room(s)

## FLOOR PLAN

Illustrations are for identification purposes only and are not to scale.  
All measurements are a maximum and include wardrobes and bay windows where applicable.

## EPC GRAPH

Illustrations are for identification purposes only and are not to scale.  
All measurements are a maximum and include wardrobes and bay windows where applicable.

**Disclaimer:** The information displayed about this property comprises a property advertisement. 99home.co.uk (/) will not make no warranty for the accuracy or completeness of the advertisement or any linked or associated information, and 99home has no control over the content. This property advertisement does not constitute property particulars, the property may offer to tenants in same condition as they have seen on time of the viewing. The information is provided and maintained by 99home.co.uk (/)