

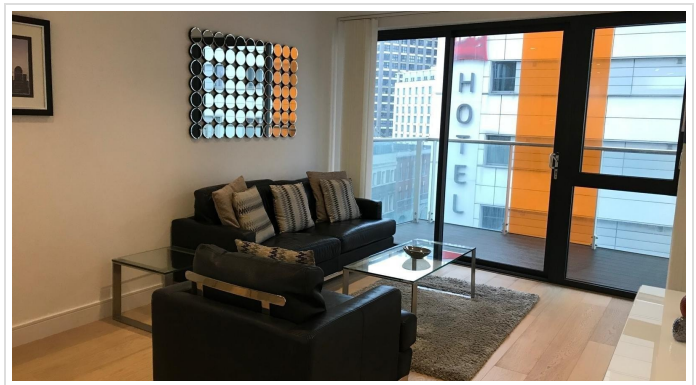
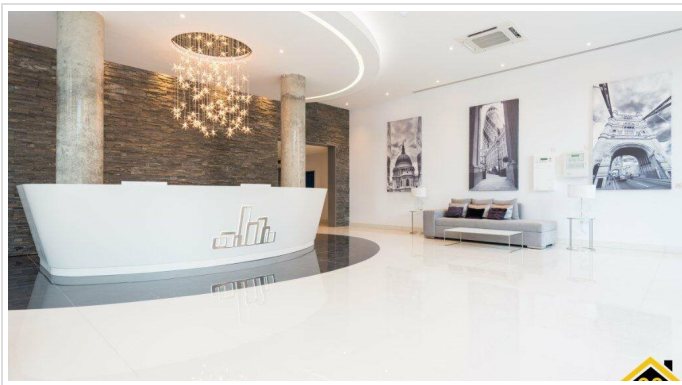


2 Bed Flat In Kensington Apartment 11 Commercial Street, London, E1 6NE

£795,000

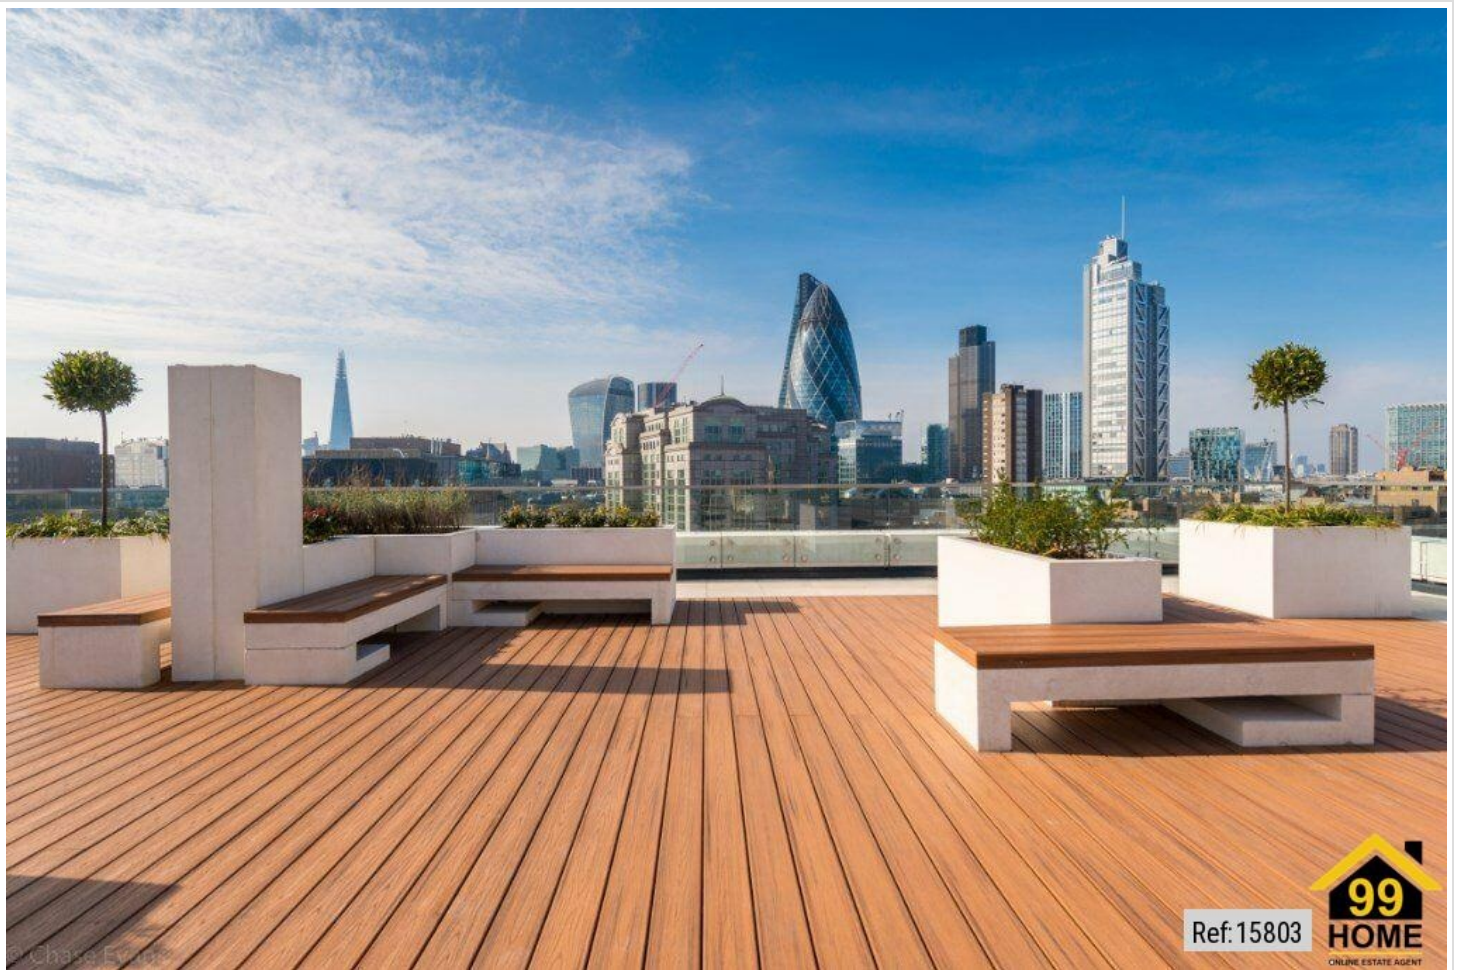

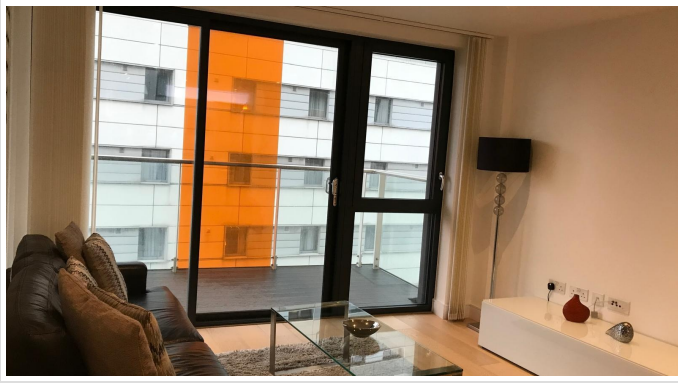

SHORT DESCRIPTION

Property Ref: 15803 On the 6th floor, 2 bed 2 bath property in a stylish luxury building ideally located 2 minutes' walk from Aldgate Station and 5 from the trendy Spitafield's market. This flat offers a spacious reception room, two generously sized double bedrooms with one en-suite shower room and a second bathroom. The property is fully furnished from bed linen to kitchenware offering a fully fitted kitchen with Siemens appliances, solid oak flooring, atmosphere lighting controls, under floor heating, temperature control in each room and a private decked balcony. The apartment also boasts floor to ceiling windows in the reception, which allow natural light in abundance throughout. In addition, you will benefit from a 24 7 concierge, on site gym and a communal roof garden. This flat will make an excellent city home or a perfect investment. When calling, please quote Property Reference : 15803 Features • Long lease • 2 spacious bedrooms with good storage • 2 bath room included one en suite • fully furnished from bed linen to kitchenware • fully fitted kitchen with Siemens appliances, small appliances, cookery... • solid oak flooring, • atmosphere lighting controls, • under floor heating, • temperature control in each room • private decked balcony • 6th floor with lift • 24-7 concierge, • on site gym • communal roof garden. • Tube is around the corner • well connected to most of central London by direct tube (District line + H&C line + Circle line) • Tesco from 6am to 11pm for your everyday shopping at your door Property Type: Flat Full selling price: £795000.00 Pricing Options: No Status Tenure: Leasehold Remaining lease (In Year): 986 Yearly Ground Rent Cost: £250.00 Yearly Management Cost: £5600.00 Council tax band: F EPC rating: C Measurement: 825.05 sq.ft. Outside Space: Roof Garden, Balcony Parking: Off street Heating Type: Underfloor Heating Chain Sale or Chain Free: Chain free Possession of the property: Tenanted (Will be vacant once sold) -----

2

Bed Room(s)

2

Bath Room(s)

1


Living Room(s)

FLOOR PLAN

Illustrations are for identification purposes only and are not to scale.
All measurements are a maximum and include wardrobes and bay windows where applicable.

**Kensington Apartments
Commercial Street
E1**

Approx. Gross Internal Area
825.05 Ft² - 76.65 M²

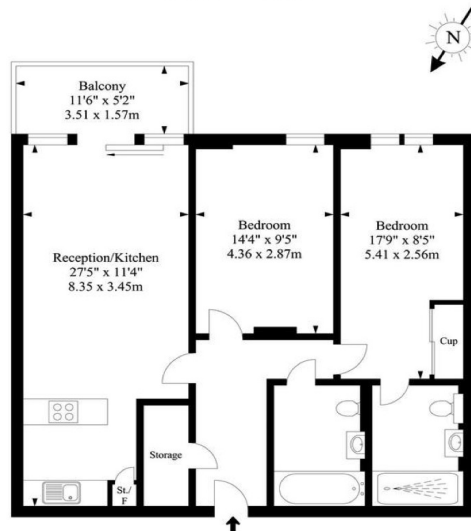

Sixth Floor

Illustration For Identification Purposes Only. Not To Scale

EPC GRAPH

Illustrations are for identification purposes only and are not to scale.
All measurements are a maximum and include wardrobes and bay windows where applicable.

Property type	Mid-floor flat
Total floor area	75 square metres

Rules on letting this property

Properties can be let if they have an energy rating from A to E.

You can read [guidance for landlords on the regulations and exemptions \(https://www.gov.uk/guidance/domestic-private-rented-property-minimum-energy-efficiency-standard-landlord-guidance\)](https://www.gov.uk/guidance/domestic-private-rented-property-minimum-energy-efficiency-standard-landlord-guidance).

Energy rating and score

This property's energy rating is C. It has the potential to be C.

[See how to improve this property's energy efficiency.](#)

Score	Energy rating	Current	Potential
92+	A		
81-91	B		
69-80	C	79 C	79 C
55-68	D		
39-54	E		
21-38	F		
1-20	G		

The graph shows this property's current and potential energy rating.

Properties get a rating from A (best) to G (worst) and a score. The better the rating and score, the lower your energy bills are likely to be.

For properties in England and Wales:

the average energy rating is D
the average energy score is 60

Disclaimer: The information displayed about this property comprises a property advertisement. 99home.co.uk (/) will not make no warranty for the accuracy or completeness of the advertisement or any linked or associated information, and 99home has no control over the content. This property advertisement does not constitute property particulars, the property may offer to tenants in same condition as they have seen on time of the viewing. The information is provided and maintained by 99home.co.uk (/)

