


4 Bed Semi-Detached In Charter Road Axminster, Devon, EX13 5GR £108,000

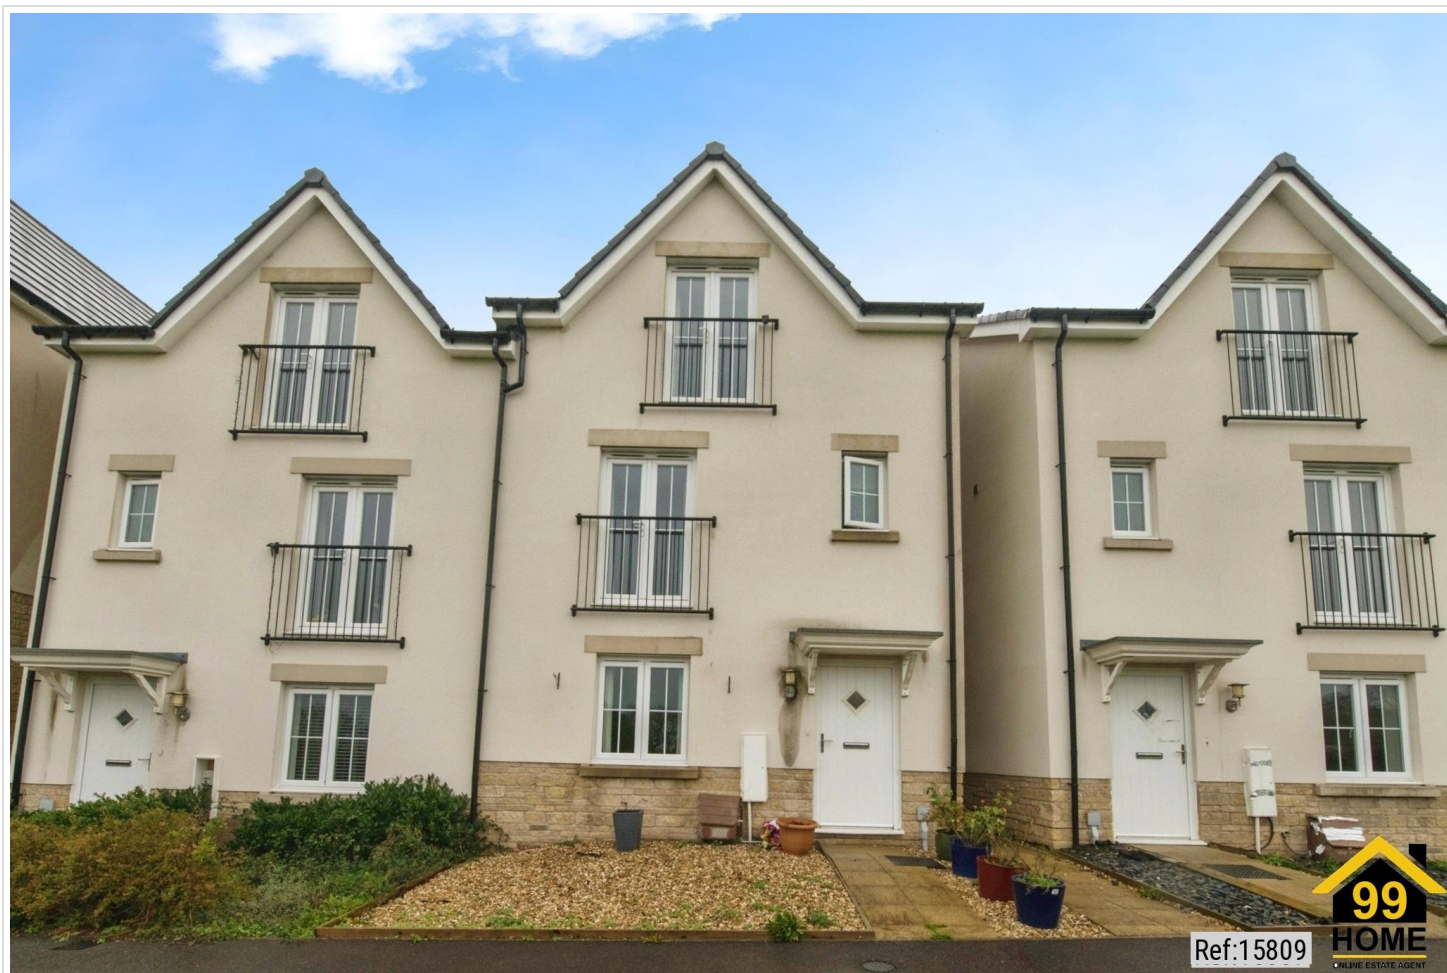



SHORT DESCRIPTION

Property Ref: 15809 We are pleased to present an exceptional Semi-detached located at Charter Road, Axminster, EX13. This wonderful residence boasts 4 bedrooms, 3 bathrooms, and 1 living room, offering ample space for comfortable living. Additionally, it features a fully-fitted kitchen, ideal for culinary enthusiasts, along with the convenience of a Rear Garden. Positioned in a prime location, this property offers easy access to a range of local amenities and public transportation, ensuring convenience for residents. Its proximity to esteemed schools and a college enhances its appeal, providing families with access to excellent educational opportunities. This residence embodies the perfect blend of comfort, convenience, and quality living, making it an ideal choice for discerning individuals or families seeking a place to call home. Community college and primary schools, train stations, and bus stops are all within walking distance. The town is a 10-minute walk away. Property Type: Semi-detached Full selling price: £360000.00 Pricing Options: Shared ownership Tenure: Leasehold Percentage to be sold: 30% Share price: £108000.00 Monthly rent based on 30% share: £649.59 Remaining lease (In Years): 244 Yearly Ground Rent Cost: £0.00 Yearly Management Cost: £748.32 Council tax band: D EPC rating: B Measurement: Bedrooms, Bathrooms, and Living Room Possession of the property: Occupied

4

Bed Room(s)

3


Bath Room(s)

1

Living Room(s)

FLOOR PLAN

Illustrations are for identification purposes only and are not to scale.
All measurements are a maximum and include wardrobes and bay windows where applicable.

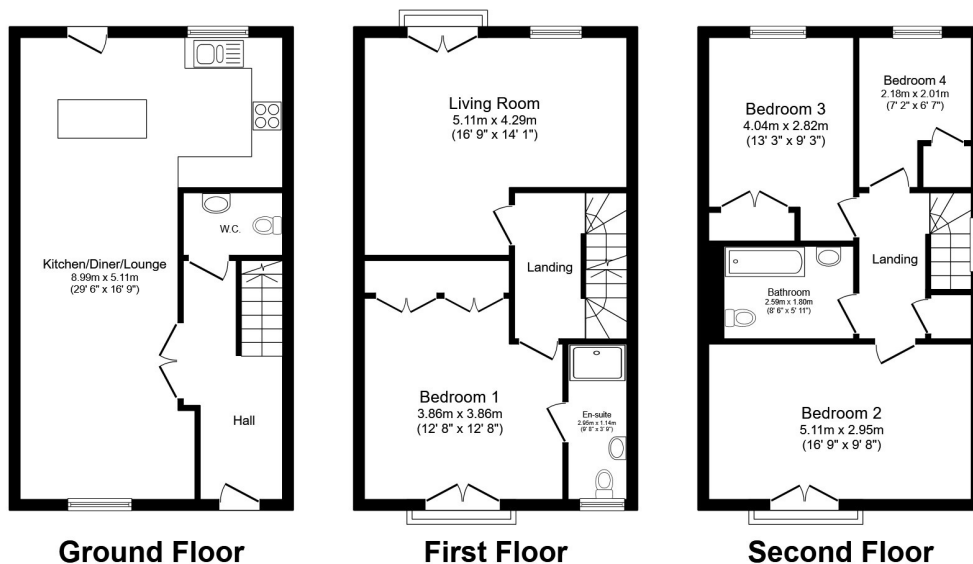

Total floor area 137.7 sq.m. (1,482 sq.ft.) approx

This floor plan is for illustrative purposes only. It is not drawn to scale. Any measurements, floor areas (including any total floor area), openings and orientation are approximate. No details are guaranteed, they cannot be relied upon for any purpose and they do not form part of any agreement. No liability is taken for any error, omission or misstatement. A party must rely upon its own inspection(s). Powered by www.focalagent.com

EPC GRAPH

Illustrations are for identification purposes only and are not to scale.

All measurements are a maximum and include wardrobes and bay windows where applicable.

Score	Energy rating	Current	Potential
92+	A		108 A
81-91	B	86 B	
69-80	C		
55-68	D		
39-54	E		
21-38	F		
1-20	G		

Disclaimer: The information displayed about this property comprises a property advertisement. 99home.co.uk (/) will not make no warranty for the accuracy or completeness of the advertisement or any linked or associated information, and 99home has no control over the content. This property advertisement does not constitute property particulars, the property may offer to tenants in same condition as they have seen on time of the viewing. The information is provided and maintained by 99home.co.uk (/)

