


99Home Ltd.

99Home Ltd,
Sutton Business Centre,
Restmor Way,
Wallington,
SM6 7AH,
Phone :0203 5000 999
Email
:info@99home.co.uk

2 Bed End Of Terrace In Garten Close Knaresborough, North Yorkshire, HG5 0TR
£97,500

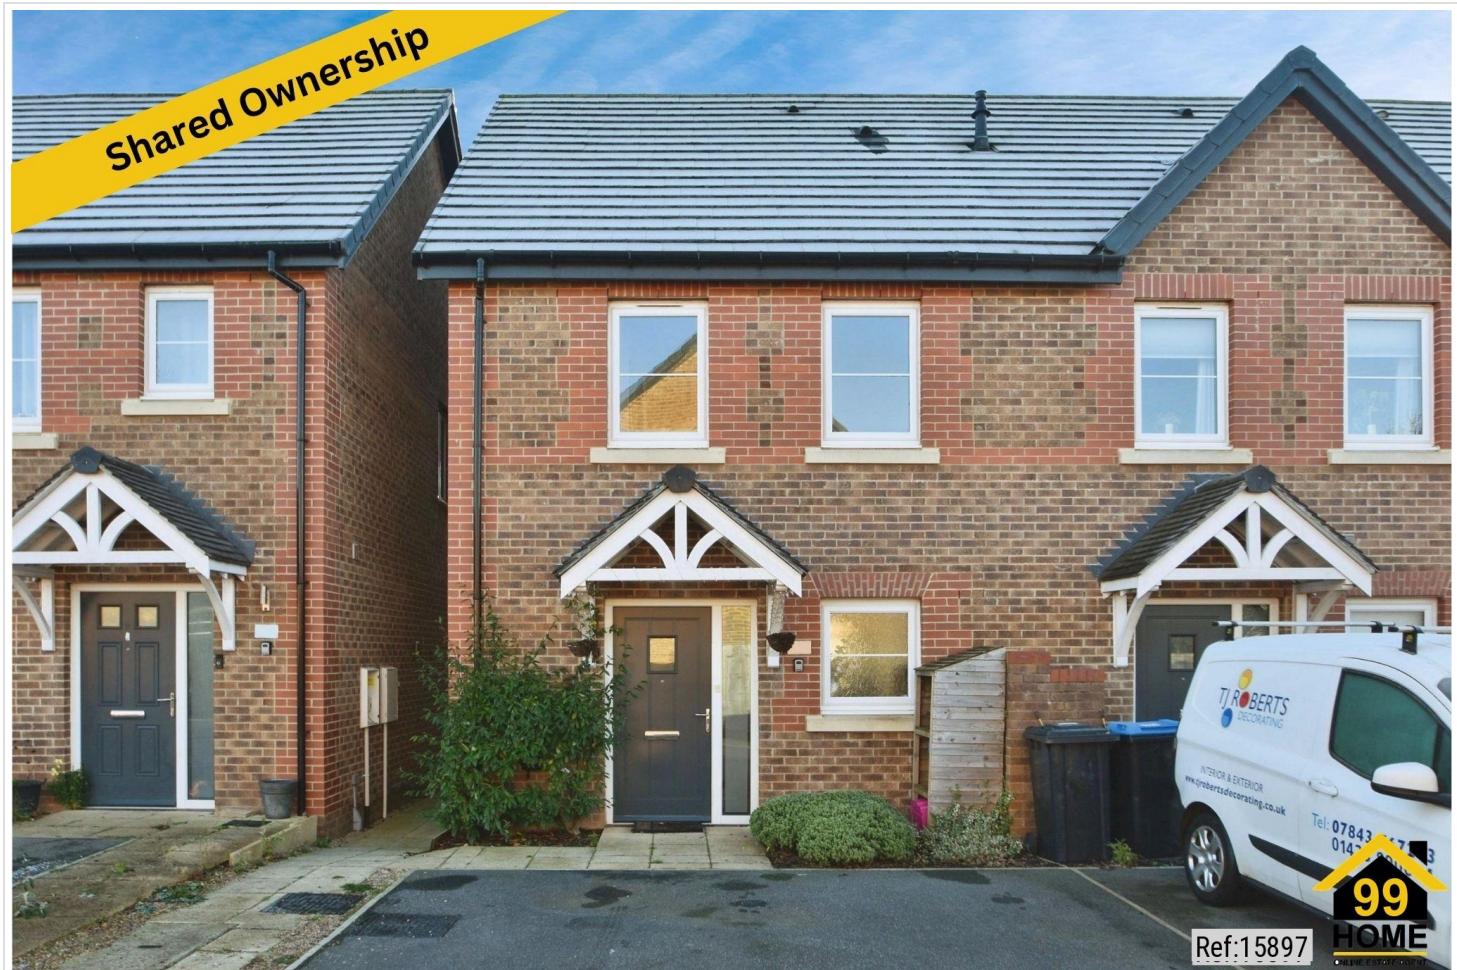



SHORT DESCRIPTION

Property Ref: 15897 We are pleased to present an exceptional end-of-terrace located at Garten Close, North Yorkshire, HG5. This wonderful residence boasts 2 bedrooms, 2 bathrooms, and 1 living room, offering ample space for comfortable living. Additionally, it features a fully-fitted kitchen, ideal for culinary enthusiasts, along with the convenience of a Rear Garden and Driveway parking. Positioned in a prime location, this property offers easy access to a range of local amenities and public transportation, ensuring convenience for residents. Its proximity to esteemed schools and a college enhances its appeal, providing families with access to excellent educational opportunities. This residence embodies the perfect blend of comfort, convenience, and quality living, making it an ideal choice for discerning individuals or families seeking a place to call home. Close walking distance to the Bus stop, 10 minutes walk from the school. Just over 1 mile away from Knaresborough railway station, within the town centre. Multiple doctor surgeries nearby and shops. Property Type: End of Terrace Full selling price: £325000.00 Pricing Options: Shared ownership Tenure: Leasehold Percentage to be sold: 30% Share price: £97500.00 Monthly rent based on 30% share: £430.32 Remaining lease (In Years): 120 Yearly Ground Rent Cost: £0.00 Yearly Management Cost: £264.96 Council tax band: C EPC rating: B Measurement: Bedrooms, Bathrooms and Living room Possession of the property: Occupied

2

Bed Room(s)

2

Bath Room(s)


1

Living Room(s)

FLOOR PLAN

Illustrations are for identification purposes only and are not to scale.

All measurements are a maximum and include wardrobes and bay windows where applicable.

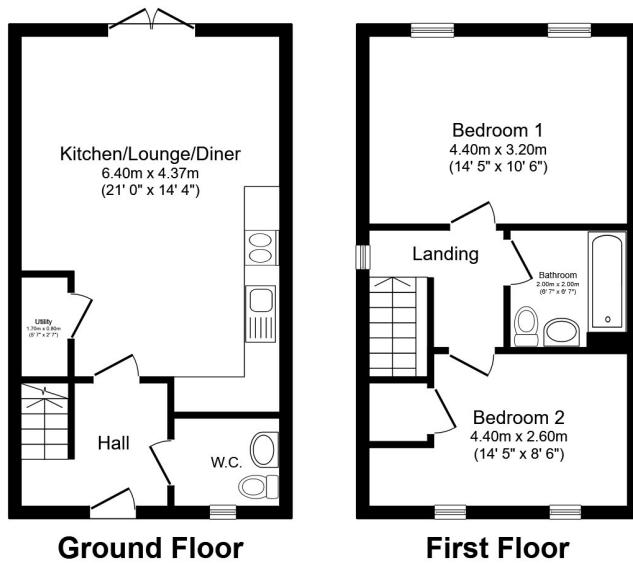

Ground Floor

First Floor


Total floor area 70.4 sq.m. (758 sq.ft.) approx

This floor plan is for illustrative purposes only. It is not drawn to scale. Any measurements, floor areas (including any total floor area), openings and orientation are approximate. No details are guaranteed, they cannot be relied upon for any purpose and they do not form part of any agreement. No liability is taken for any error, omission or misstatement. A party must rely upon its own inspection(s). Powered by www.focalagent.com

EPC GRAPH

Illustrations are for identification purposes only and are not to scale.

All measurements are a maximum and include wardrobes and bay windows where applicable.

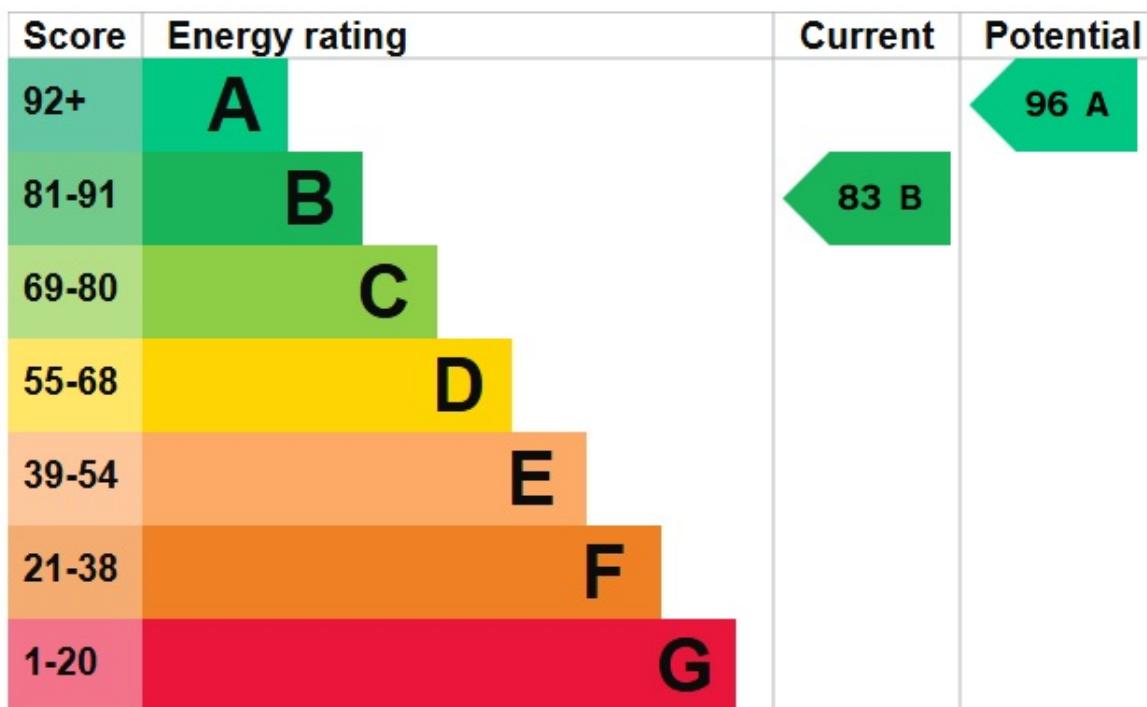

Disclaimer: The information displayed about this property comprises a property advertisement. 99home.co.uk (/) will not make no warranty for the accuracy or completeness of the advertisement or any linked or associated information, and 99home has no control over the content. This property advertisement does not constitute property particulars, the property may offer to tenants in same condition as they have seen on time of the viewing. The information is provided and maintained by 99home.co.uk (/)

