


99Home Ltd.

99Home Ltd,
Sutton Business Centre,
Restmor Way,
Wallington,
SM6 7AH,
Phone :0203 5000 999
Email
:info@99home.co.uk

3 Bed End Of Terrace In Osborne Terrace, , Sale, M33 7TD

£400,000

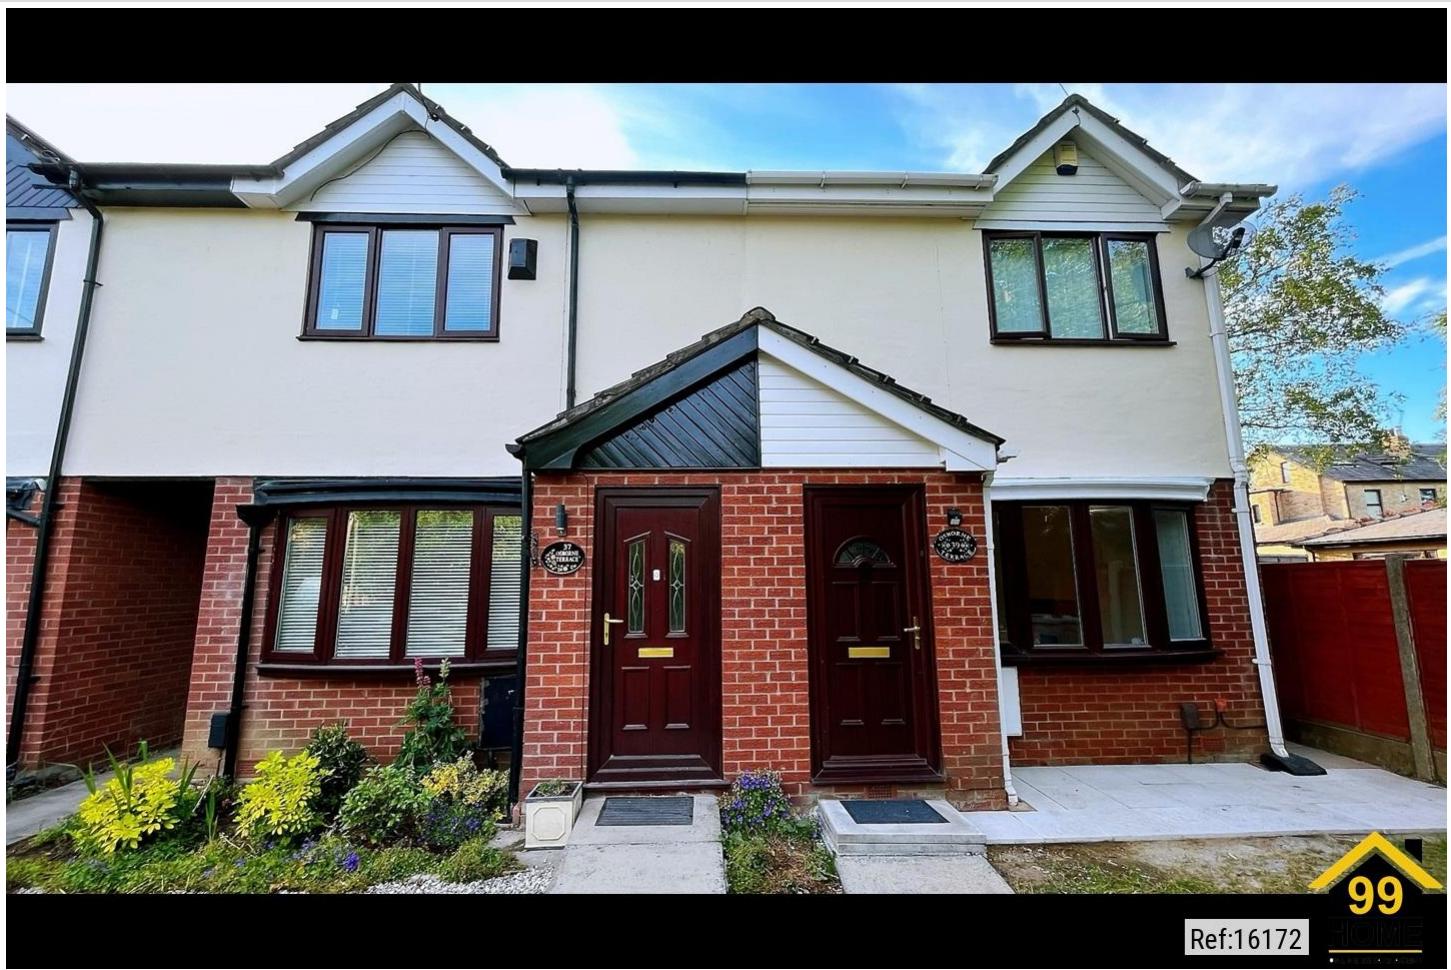



SHORT DESCRIPTION

Property Ref: 16172 We are pleased to present an exceptional end of terrace located at Osborne Terrace, Sale, M33. This wonderful residence boasts 3 bedrooms, 1 bathroom, and 1 living room, offering ample space for comfortable living. Additionally, it features a fully fitted kitchen, ideal for culinary enthusiasts, along with the convenience of a rear garden and allocated off-street parking. Positioned in a prime location, this property offers easy access to a range of local amenities and public transportation, ensuring convenience for residents. Its proximity to esteemed schools and a college enhances its appeal, providing families with access to excellent educational opportunities. This residence embodies the perfect blend of comfort, convenience, and quality living, making it an ideal choice for discerning individuals or families seeking a place to call home.

END MEWS-STYLE HOUSE
THREE BEDROOMS MODERN KITCHEN AND BATHROOM
WALKING DISTANCE TO SALE CENTRE, METROLINK, AND CANAL
DESIRABLE CUL-DE-SAC LOCATION

Property Type: End of Terrace Full selling price: £400000.00 Pricing Options: Offers in the region of Tenure: Freehold Council tax band: C EPC rating: C Measurement: 849 sq. ft. Outside Space: Rear Garden Parking: Allocated, off-street Heating Type: Gas Central Heating, Double Glazing Chain Sale or Chain Free: Chain Free Possession of the property: Tenanted

3

Bed Room(s)

1

Bath Room(s)


1

Living Room(s)

FLOOR PLAN

Illustrations are for identification purposes only and are not to scale.

All measurements are a maximum and include wardrobes and bay windows where applicable.

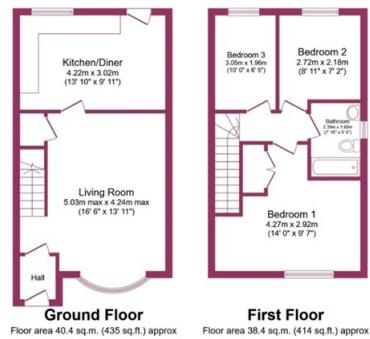

Floor area 40.4 sq.m. (435 sq.ft.) approx

Floor area 38.4 sq.m. (414 sq.ft.) approx

Total floor area 78.9 sq.m. (849 sq.ft.) approx

This plan is for illustration purposes only and may not be representative of the property. Plan not to scale.

EPC GRAPH

Illustrations are for identification purposes only and are not to scale.
All measurements are a maximum and include wardrobes and bay windows where applicable.



Disclaimer: The information displayed about this property comprises a property advertisement. 99home.co.uk (/) will not make no warranty for the accuracy or completeness of the advertisement or any linked or associated information, and 99home has no control over the content. This property advertisement does not constitute property particulars, the property may offer to tenants in same condition as they have seen on time of the viewing. The information is provided and maintained by 99home.co.uk (/)

