




99Home Ltd.

99Home Ltd,
Sutton Business Centre,
Restmor Way,
Wallington,
SM6 7AH,
Phone :0203 5000 999
Email
:info@99home.co.uk

2 Bed Apartment In Harley House, 11 Frances Wharf , London, E14 7FP

£2,080 Monthly

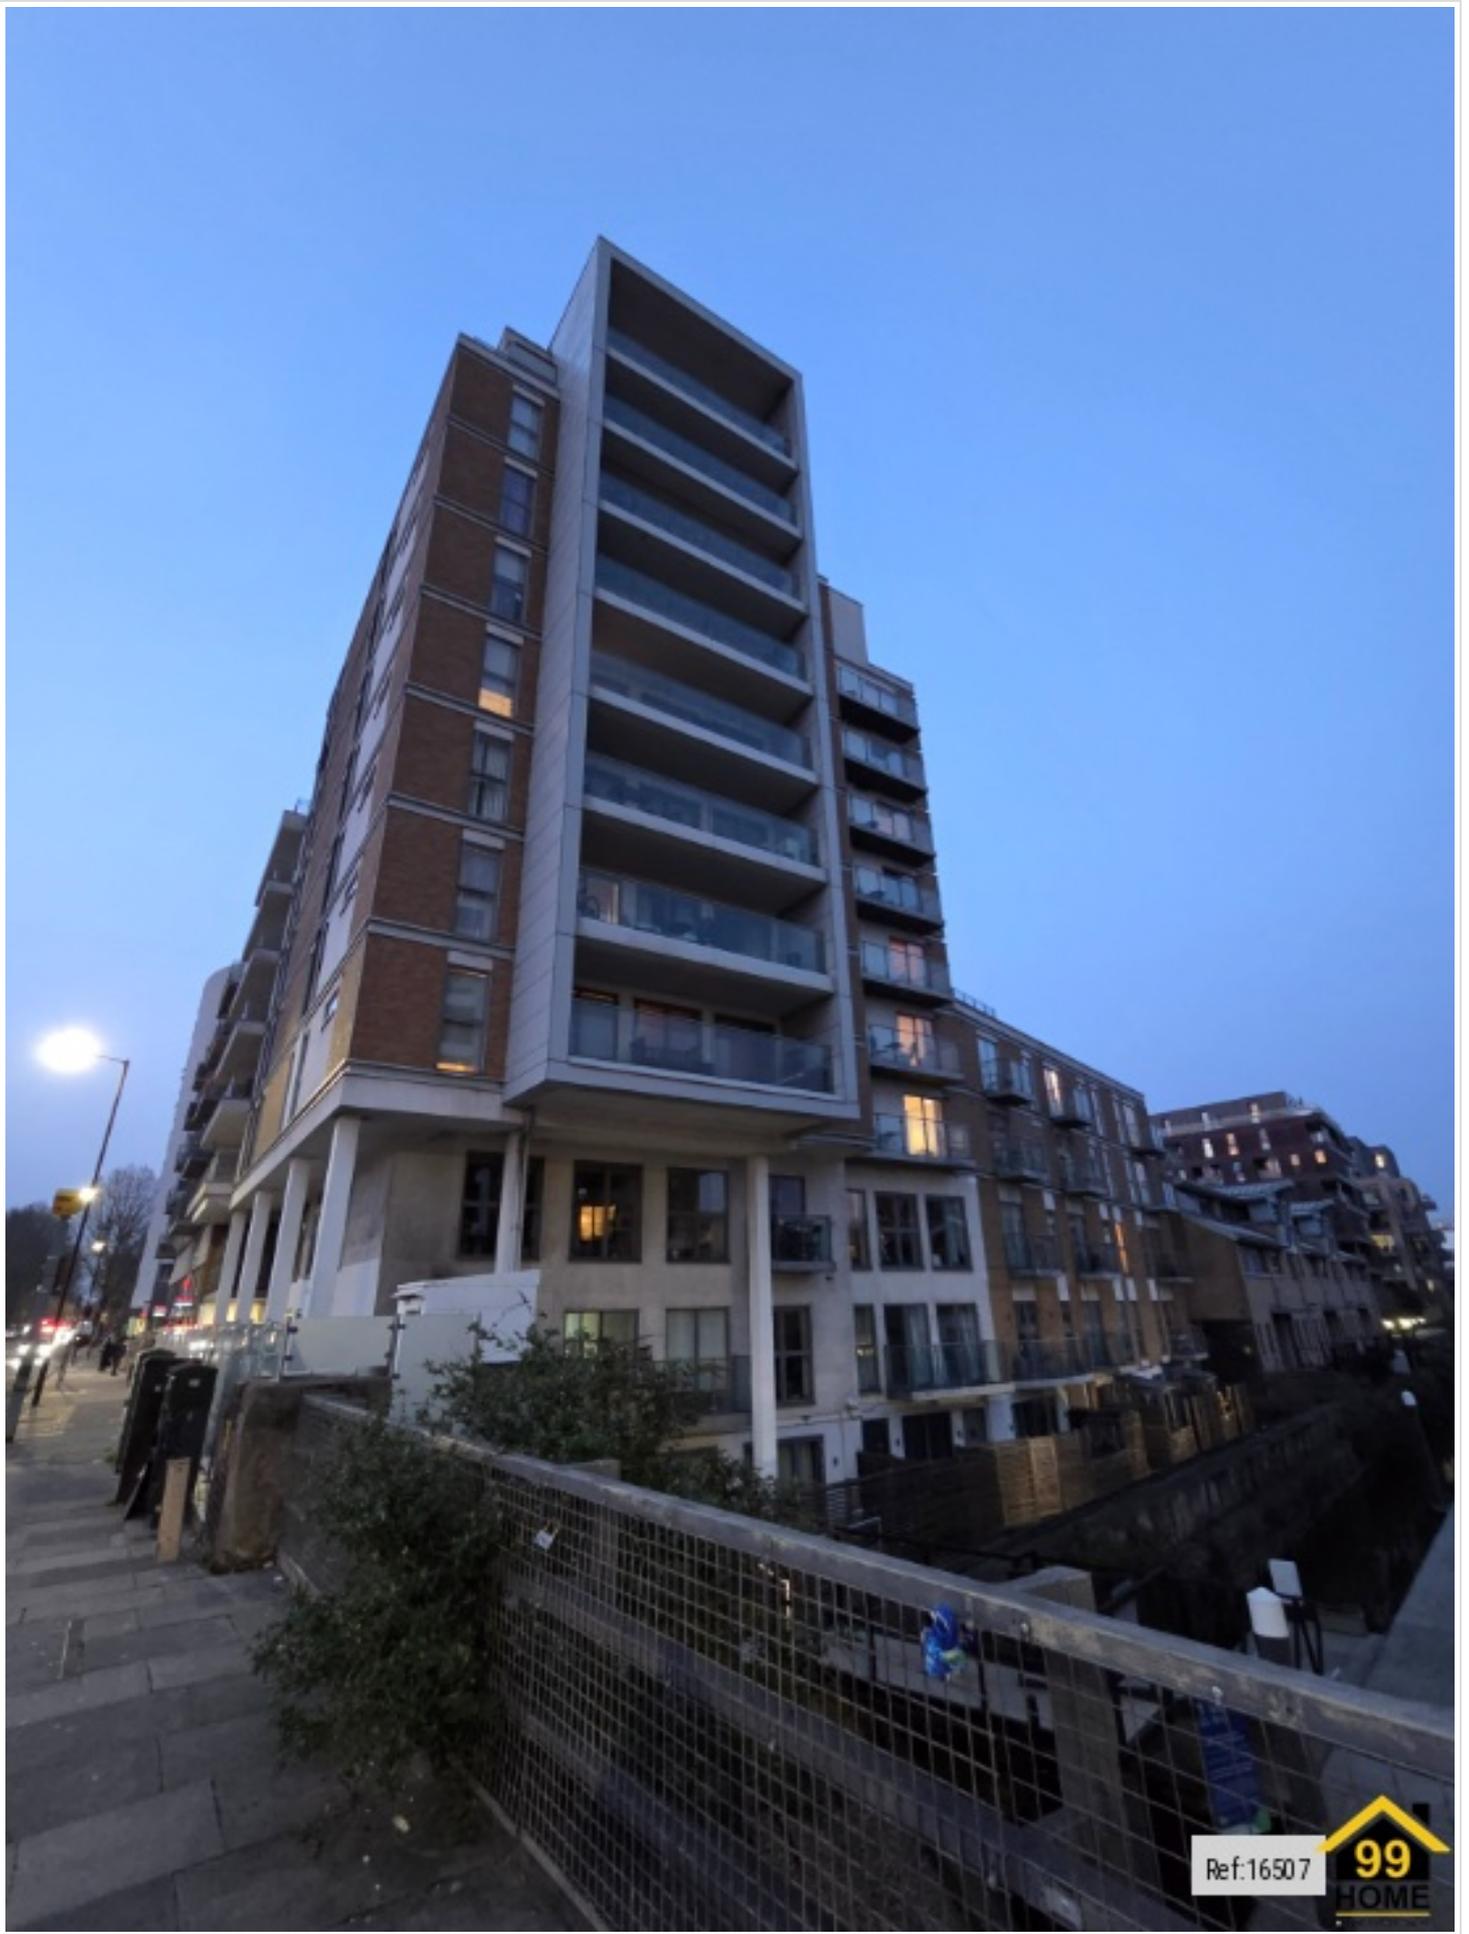

Ref:16507





SHORT DESCRIPTION

Property Ref: 16507 EPC in progress Stunning Canal-Side Living | 2-Bed, 2-Bath | Moments from Canary Wharf Large 2-bed, 2-bath canal-side apartment on the 2nd floor available to rent. Features over 800 sq. ft of space with balcony, an en-suite master bedroom and a storage room. High specification bathrooms and open kitchen with washing machine, dishwasher and integrated fridge-freezer. The apartment faces the communal garden away from the street, providing a quiet environ. The building is situated right next to 2 supermarkets and bus stop, and is walking distance to Westferry DLR station and Canary Wharf Elizabeth Line station. The building benefits from daytime concierge Monday to Saturday. The apartment is immediately available. Property Type: Apartment Full Renting price: £2080.00 Pricing Options: Guide Price Tenure: 12 months Council tax band: D Outside Space: Communal Garden Heating Type: Electric Heating -----



Bed Room(s)



Bath Room(s)



Living Room(s)

FLOOR PLAN

Illustrations are for identification purposes only and are not to scale.
All measurements are a maximum and include wardrobes and bay windows where applicable.

EPC GRAPH

Illustrations are for identification purposes only and are not to scale.
All measurements are a maximum and include wardrobes and bay windows where applicable.

Disclaimer: The information displayed about this property comprises a property advertisement. 99home.co.uk (/) will not make no warranty for the accuracy or completeness of the advertisement or any linked or associated information, and 99home has no control over the content. This property advertisement does not constitute property particulars, the property may offer to tenants in same condition as they have seen on time of the viewing. The information is provided and maintained by 99home.co.uk (/)

